


# ROOFTOP METALWALK® SYSTEM

# RIB PANEL

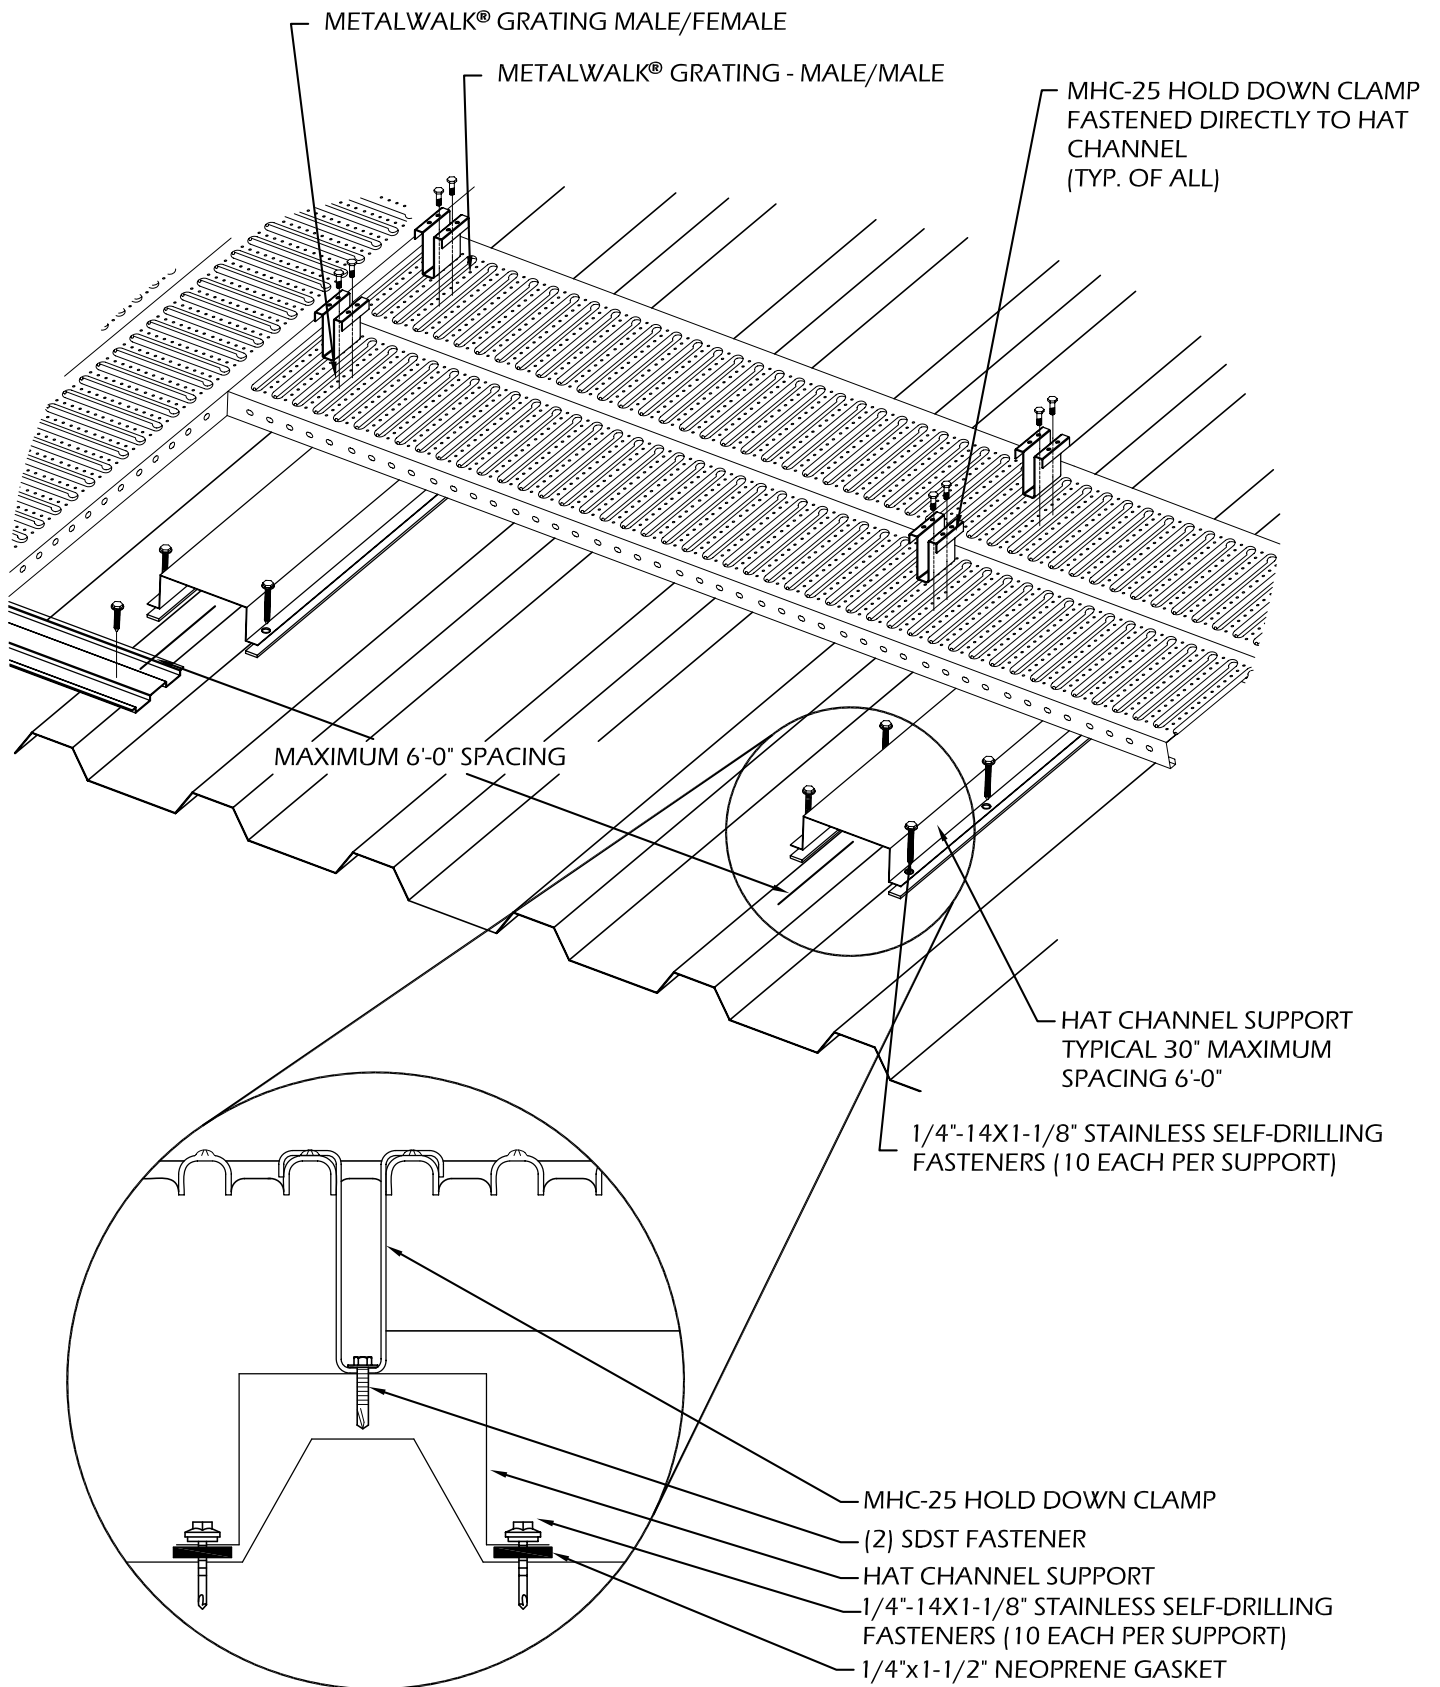

**DESIGN COMPONENTS, INC.**  
PH: (800) 868-9910  
FX: (770) 460-7872  
website: [www.metalwalk.com](http://www.metalwalk.com)  
e-mail: [sales@designcomponents.com](mailto:sales@designcomponents.com)

**WALKWAY: 24" wide METALWALK®**  
**HANDRAIL: None**  
**ATTACHMENT: Rib Panel w/ Hat Support**  
**VIEW: Perpendicular to Panel**

DATE: 03/02/2008

DWG: MW24-R-PERP-N