


ROOFTOP METALWALK® SYSTEM

TRAPEZOID SSR

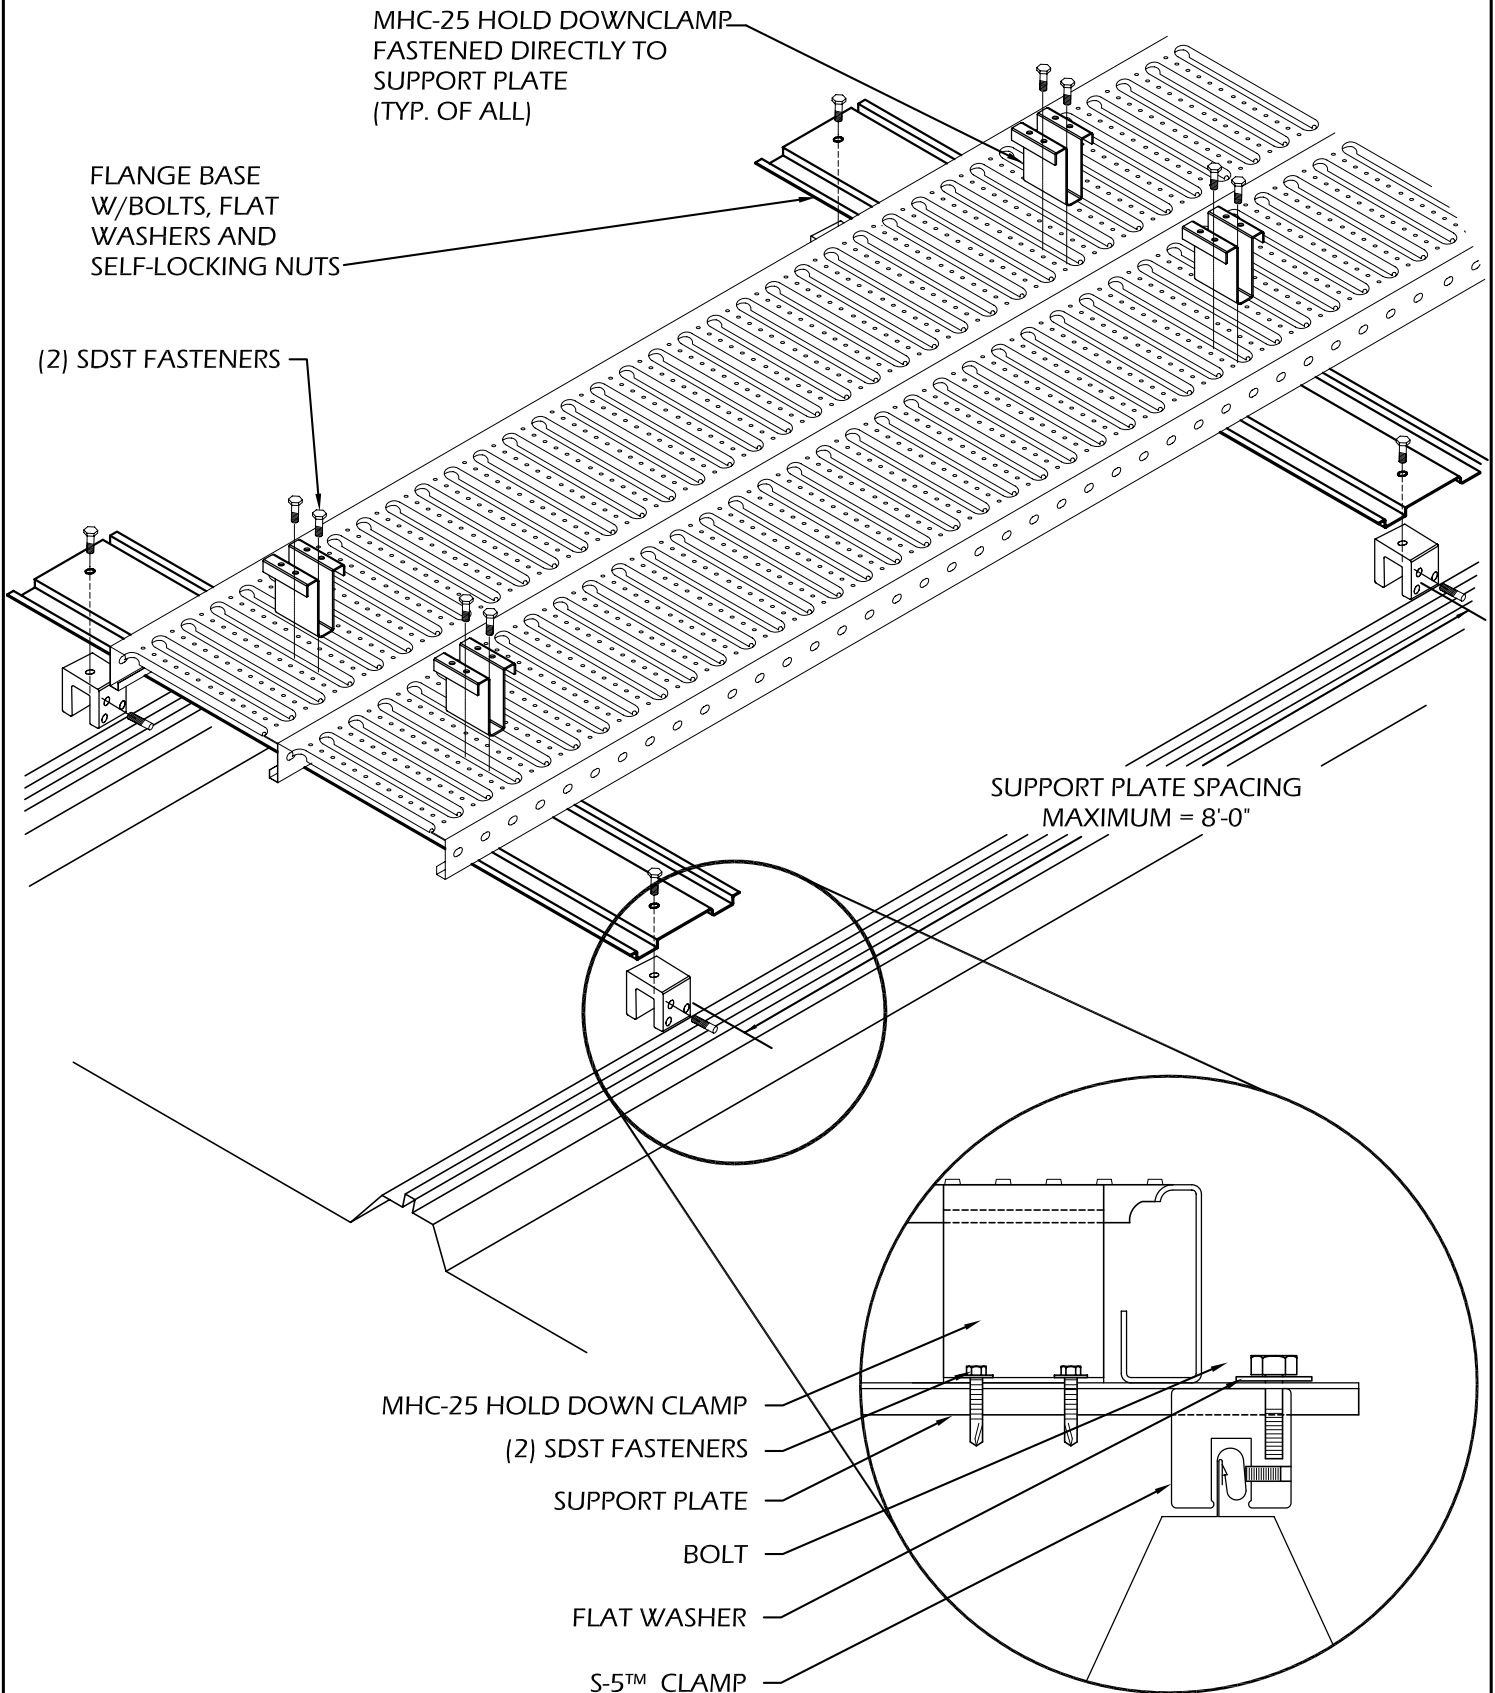

DESIGN COMPONENTS, INC.
PH: (800) 868-9910
FX: (770) 460-7872
website: www.metalwalk.com
e-mail: sales@designcomponents.com

WALKWAY: 24" wide METALWALK®
HANDRAIL: None
ATTACHMENT: S-5 Clamp™
VIEW: Parallel to Panel

DATE: 03/02/2008

DWG: MW24-ST-PAR-N