


ROOFTOP METALWALK® SYSTEM

"L" RIB SSR

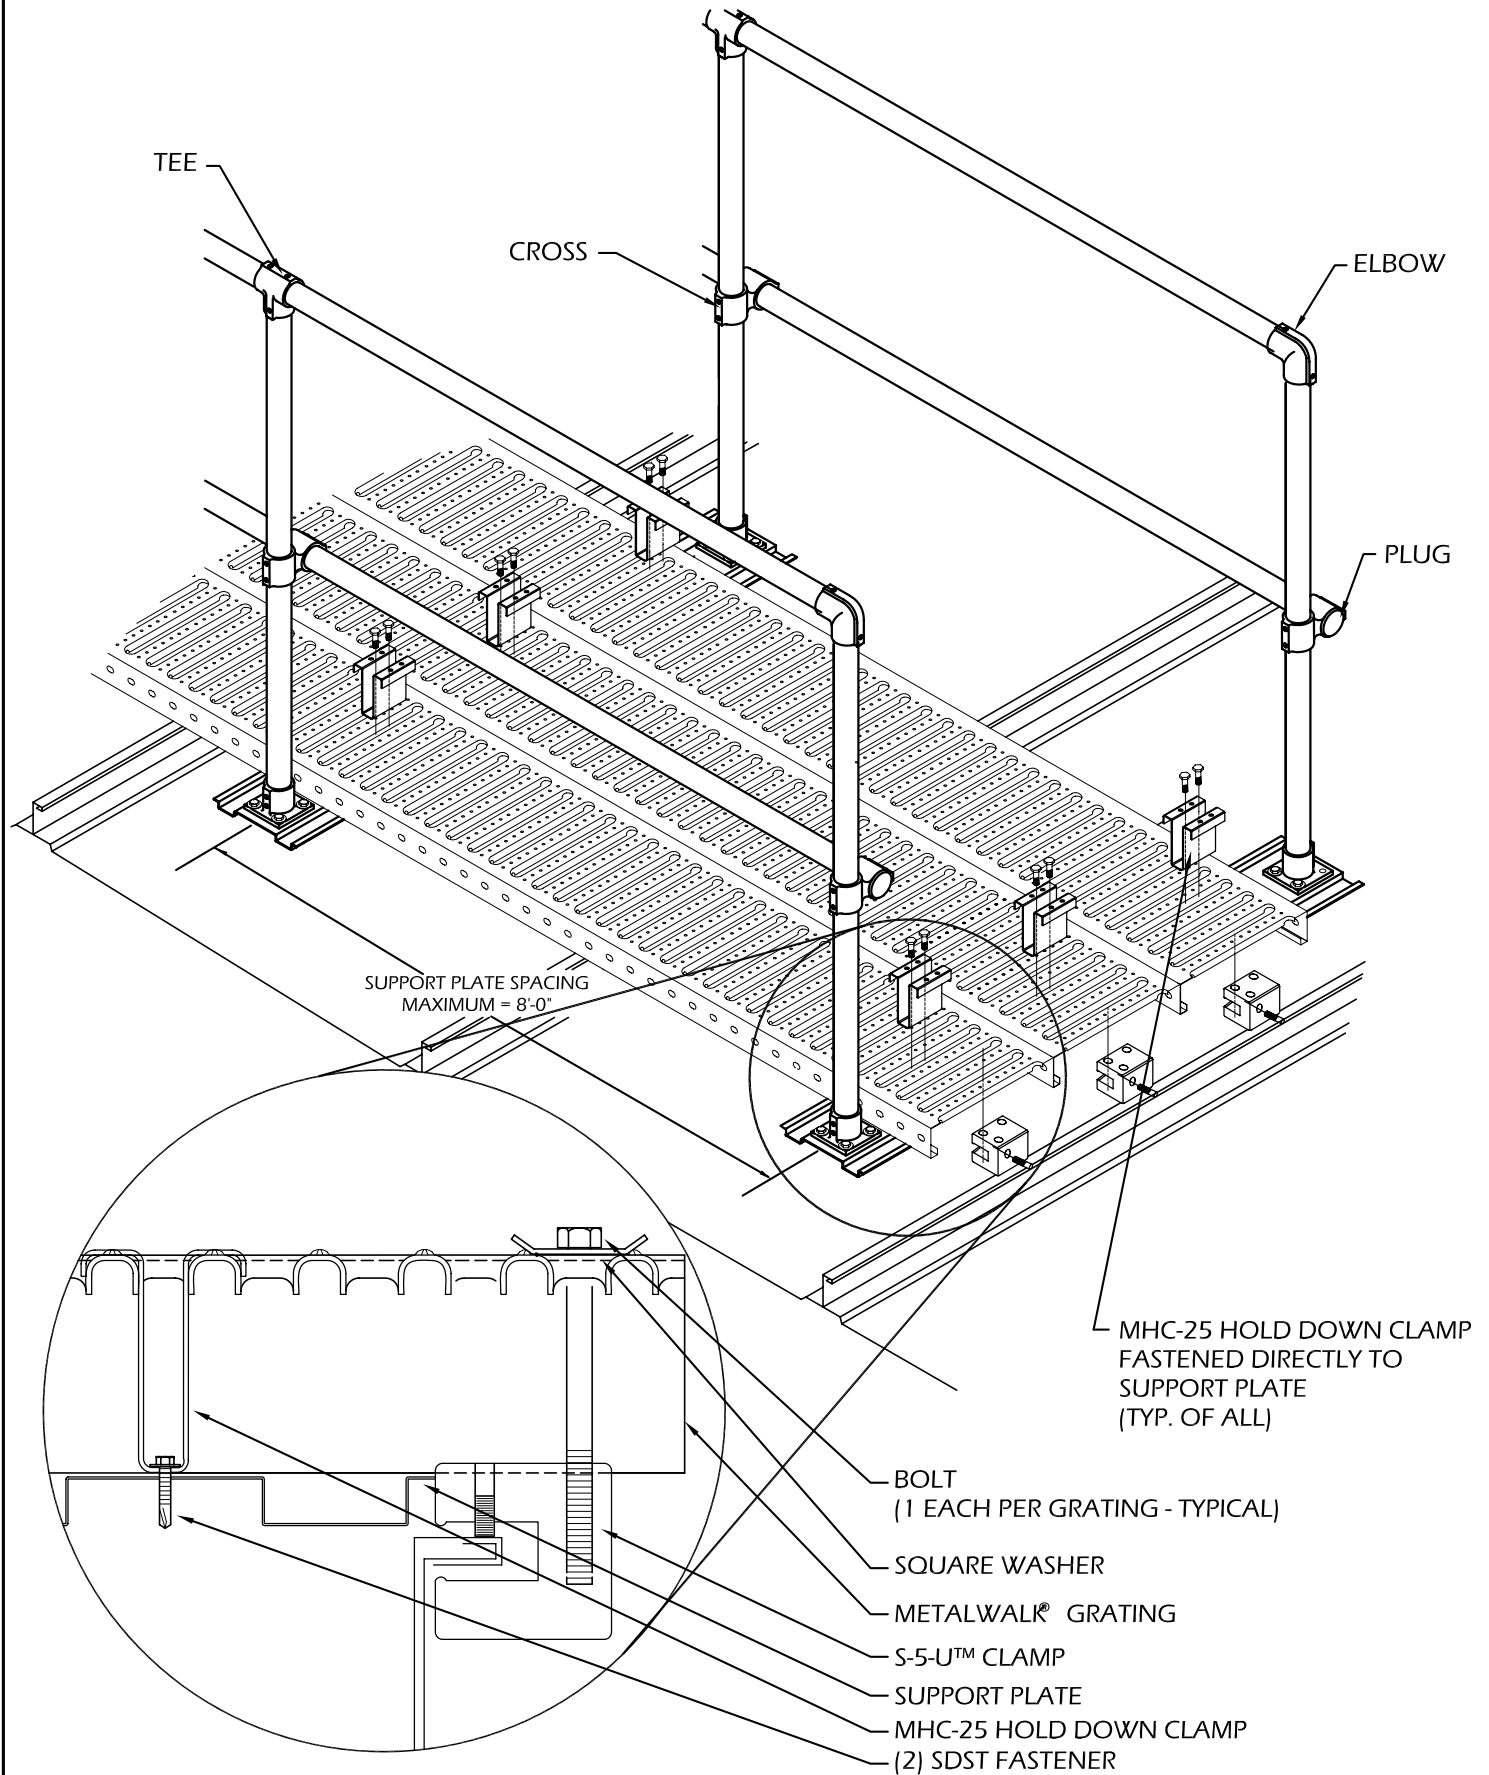

DESIGN COMPONENTS, INC.
PH: (800) 868-9910
FX: (770) 460-7872
website: www.metalwalk.com
e-mail: sales@designcomponents.com

WALKWAY: 36" wide METALWALK®
HANDRAIL: (2) sides
ATTACHMENT: S-5-U™ Clamp
VIEW: Perpendicular to Panel

DATE: 03/02/2008

DWG: MW24-L-PERP