


# ROOFTOP METALWALK® SYSTEM

# RIB PANEL

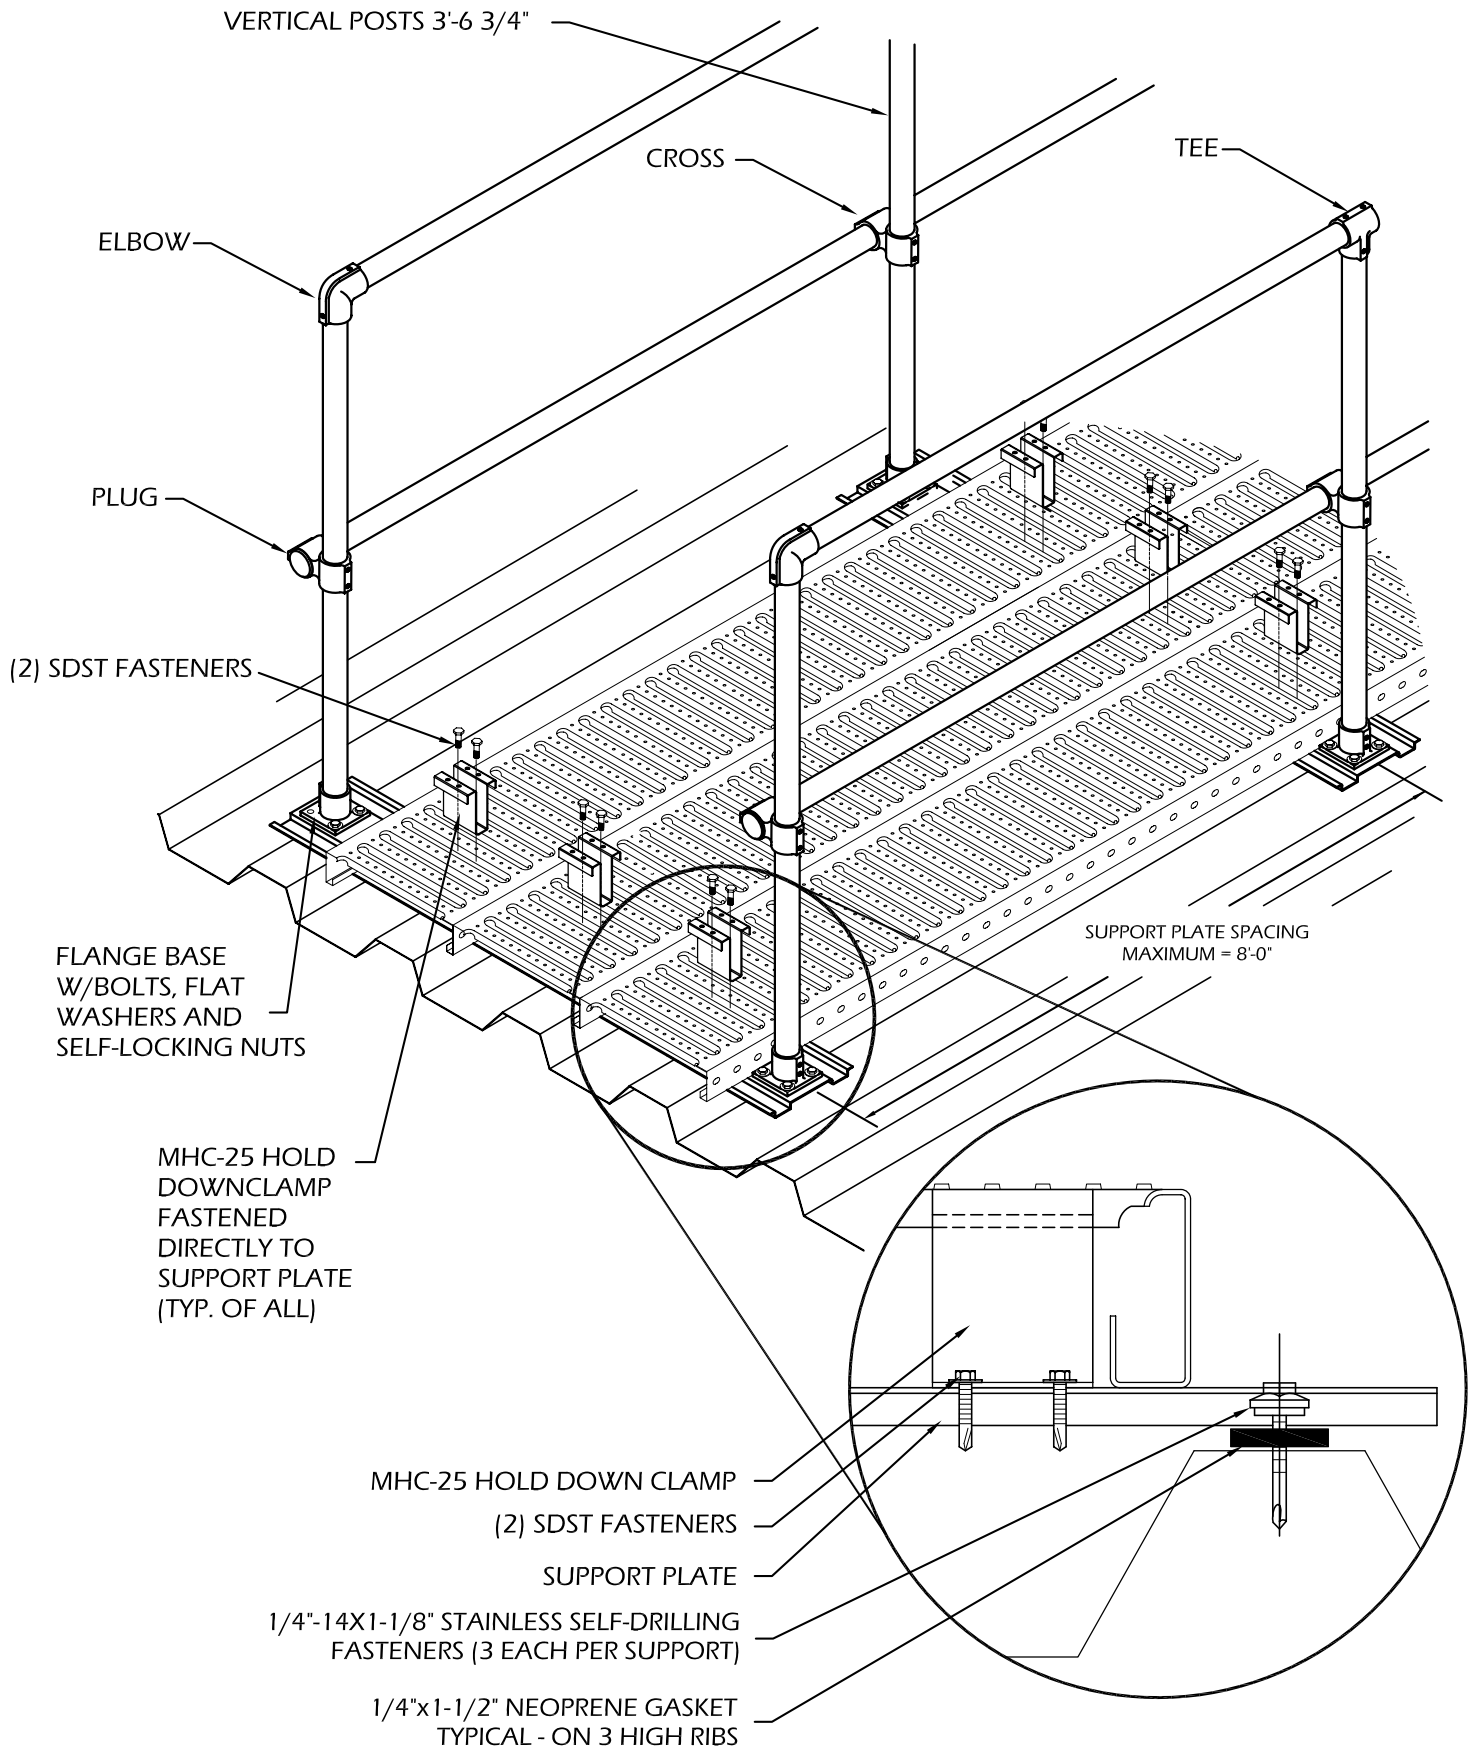

**DESIGN COMPONENTS, INC.**  
PH: (800) 868-9910  
FX: (770) 460-7872  
website: [www.metalwalk.com](http://www.metalwalk.com)  
e-mail: [sales@designcomponents.com](mailto:sales@designcomponents.com)

**WALKWAY:** 36" wide METALWALK®  
**HANDRAIL:** None  
**ATTACHMENT:** Support Plate w/ Fasteners  
**VIEW:** Parallel to Panel

**DATE:** 03/02/2008

**DWG:** MW36-R-PAR