


ROOFTOP METALWALK® w/SAFETY HANDRAIL SPECIAL CONDITION - RIDGE CROSSOVER

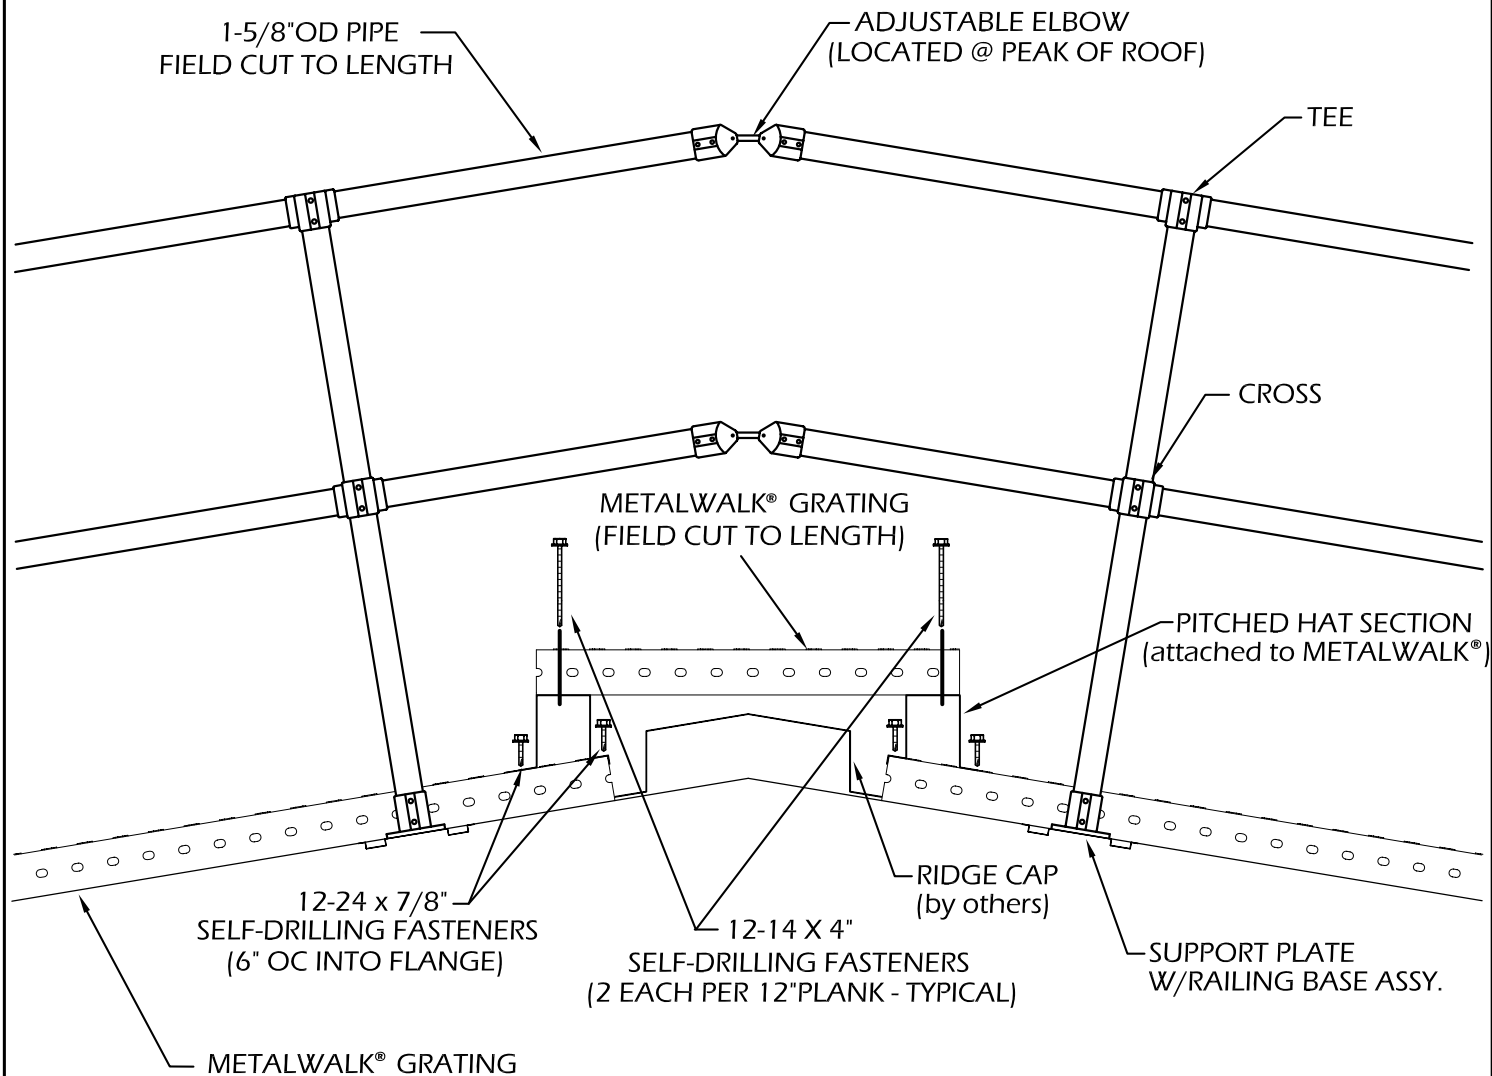

NOTES:

- SPECIAL APPLICATION WITH TRANSITION OVER RIDGE CAP
- RIDGE CAP WIDTH & HEIGHT VARIES PER BUILDING SPECIFICATIONS
- REFER TO STANDARD INSTALLATION INSTRUCTIONS FOR ATTACHMENT OF METALWALK® TO ROOF AND ASSEMBLY OF HANDRAIL COMPONENTS



DESIGN COMPONENTS, INC.
 PH: (800) 868-9910
 FX: (770) 460-7872
 website: www.metalwalk.com
 e-mail: sales@designcomponents.com

WALKWAY: 24" or 36" wide METALWALK®
HANDRAIL: (1) or (2) sides
ATTACHMENT: SSR or "R" Panel
VIEW: Parallel to Panel

DATE: 03/02/2008

DWG: MWH-RIDGE