


ROOFTOP METALWALK® SYSTEM

"L" RIB SSR

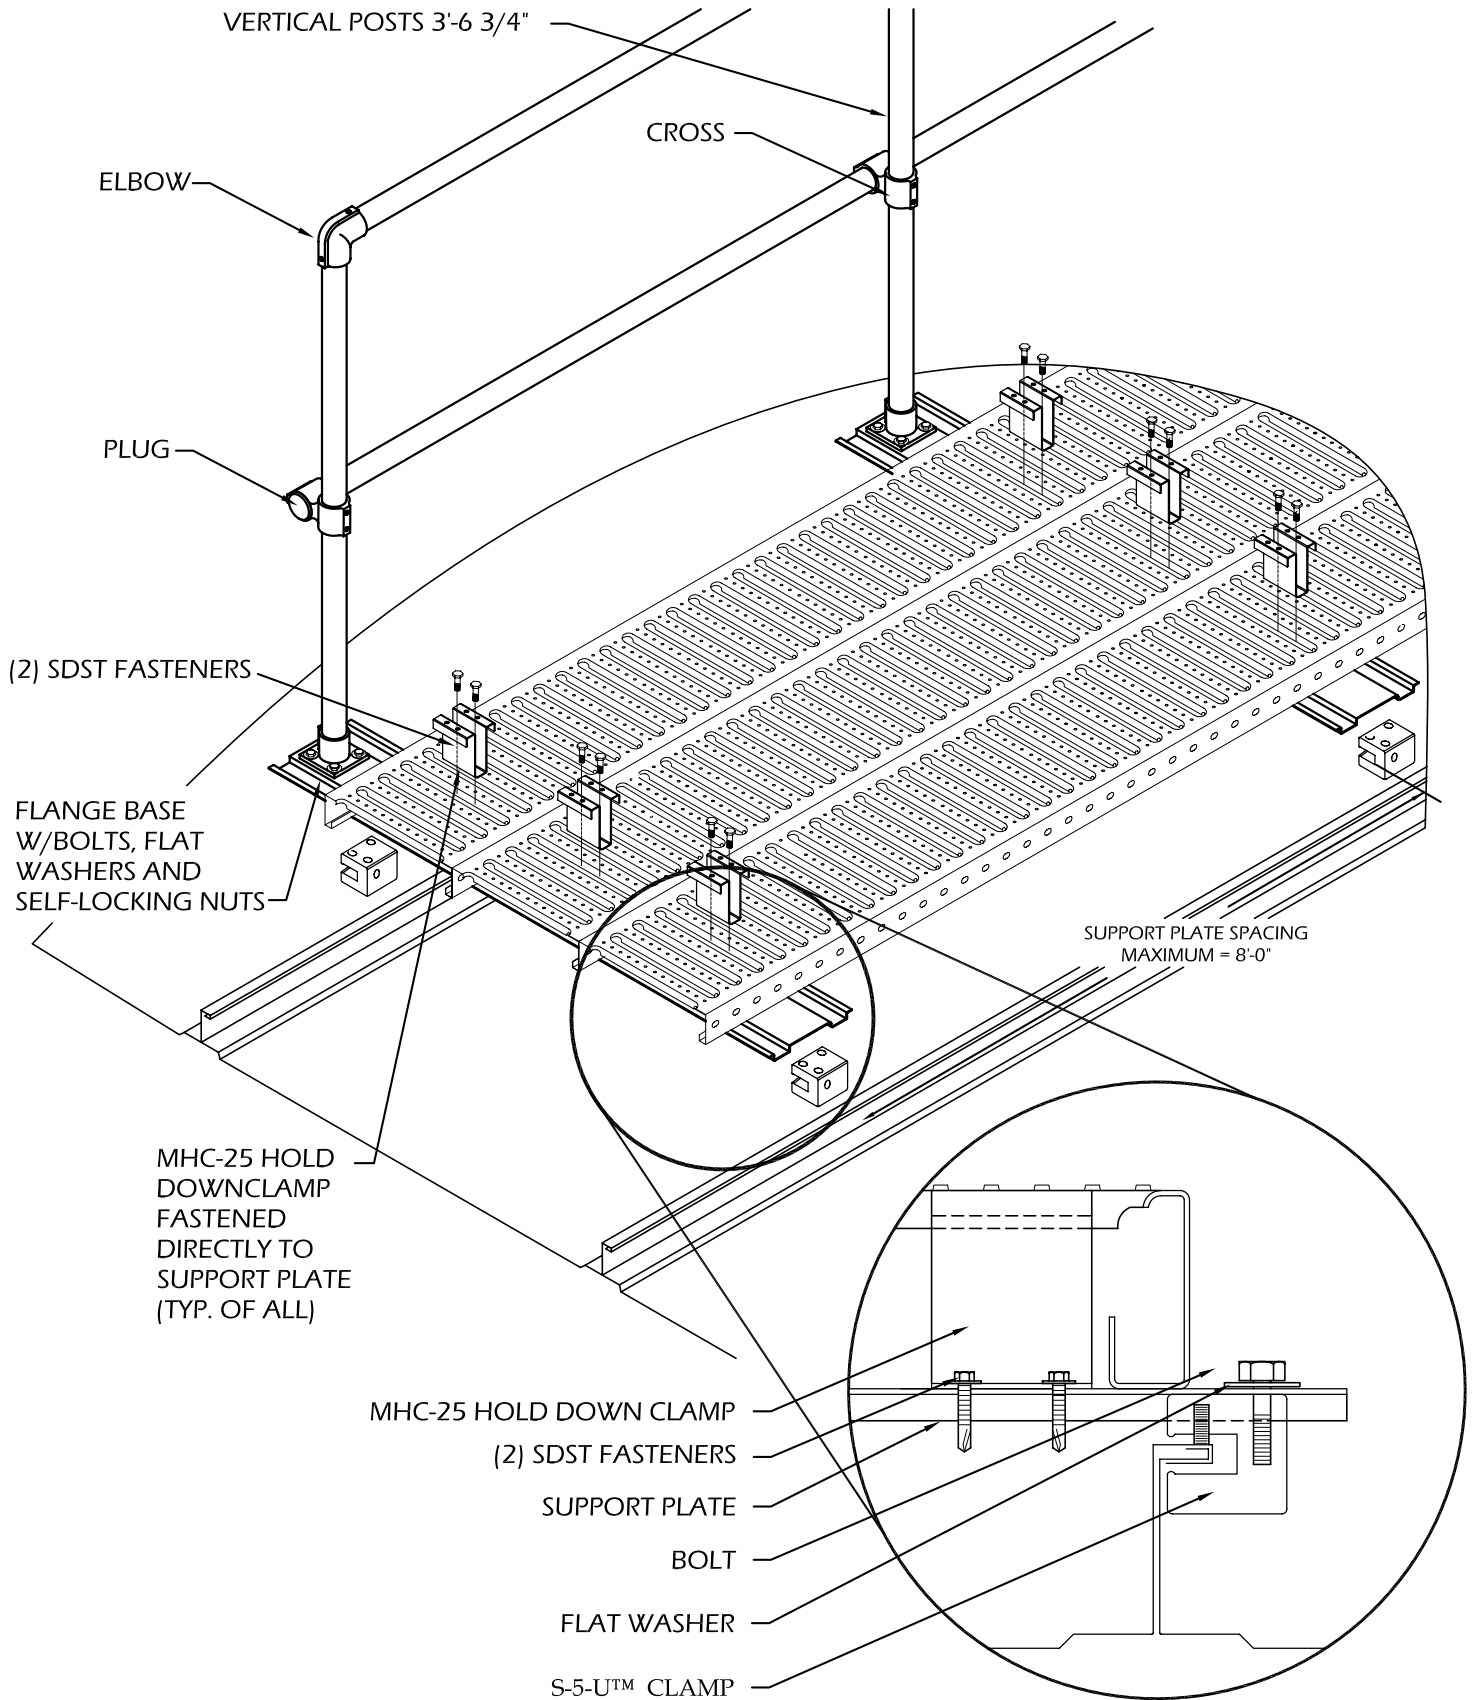

DESIGN COMPONENTS, INC.
PH: (800) 868-9910
FX: (770) 460-7872
website: www.metalwalk.com
e-mail: sales@designcomponents.com

WALKWAY: 36" wide METALWALK®
HANDRAIL: 1 sided
ATTACHMENT: S-5-U™ Clamp
VIEW: Parallel to Panel

DATE: 07/20/2008

DWG: 1MW36-L-PAR