


ROOFTOP METALWALK® SYSTEM

RIB PANEL

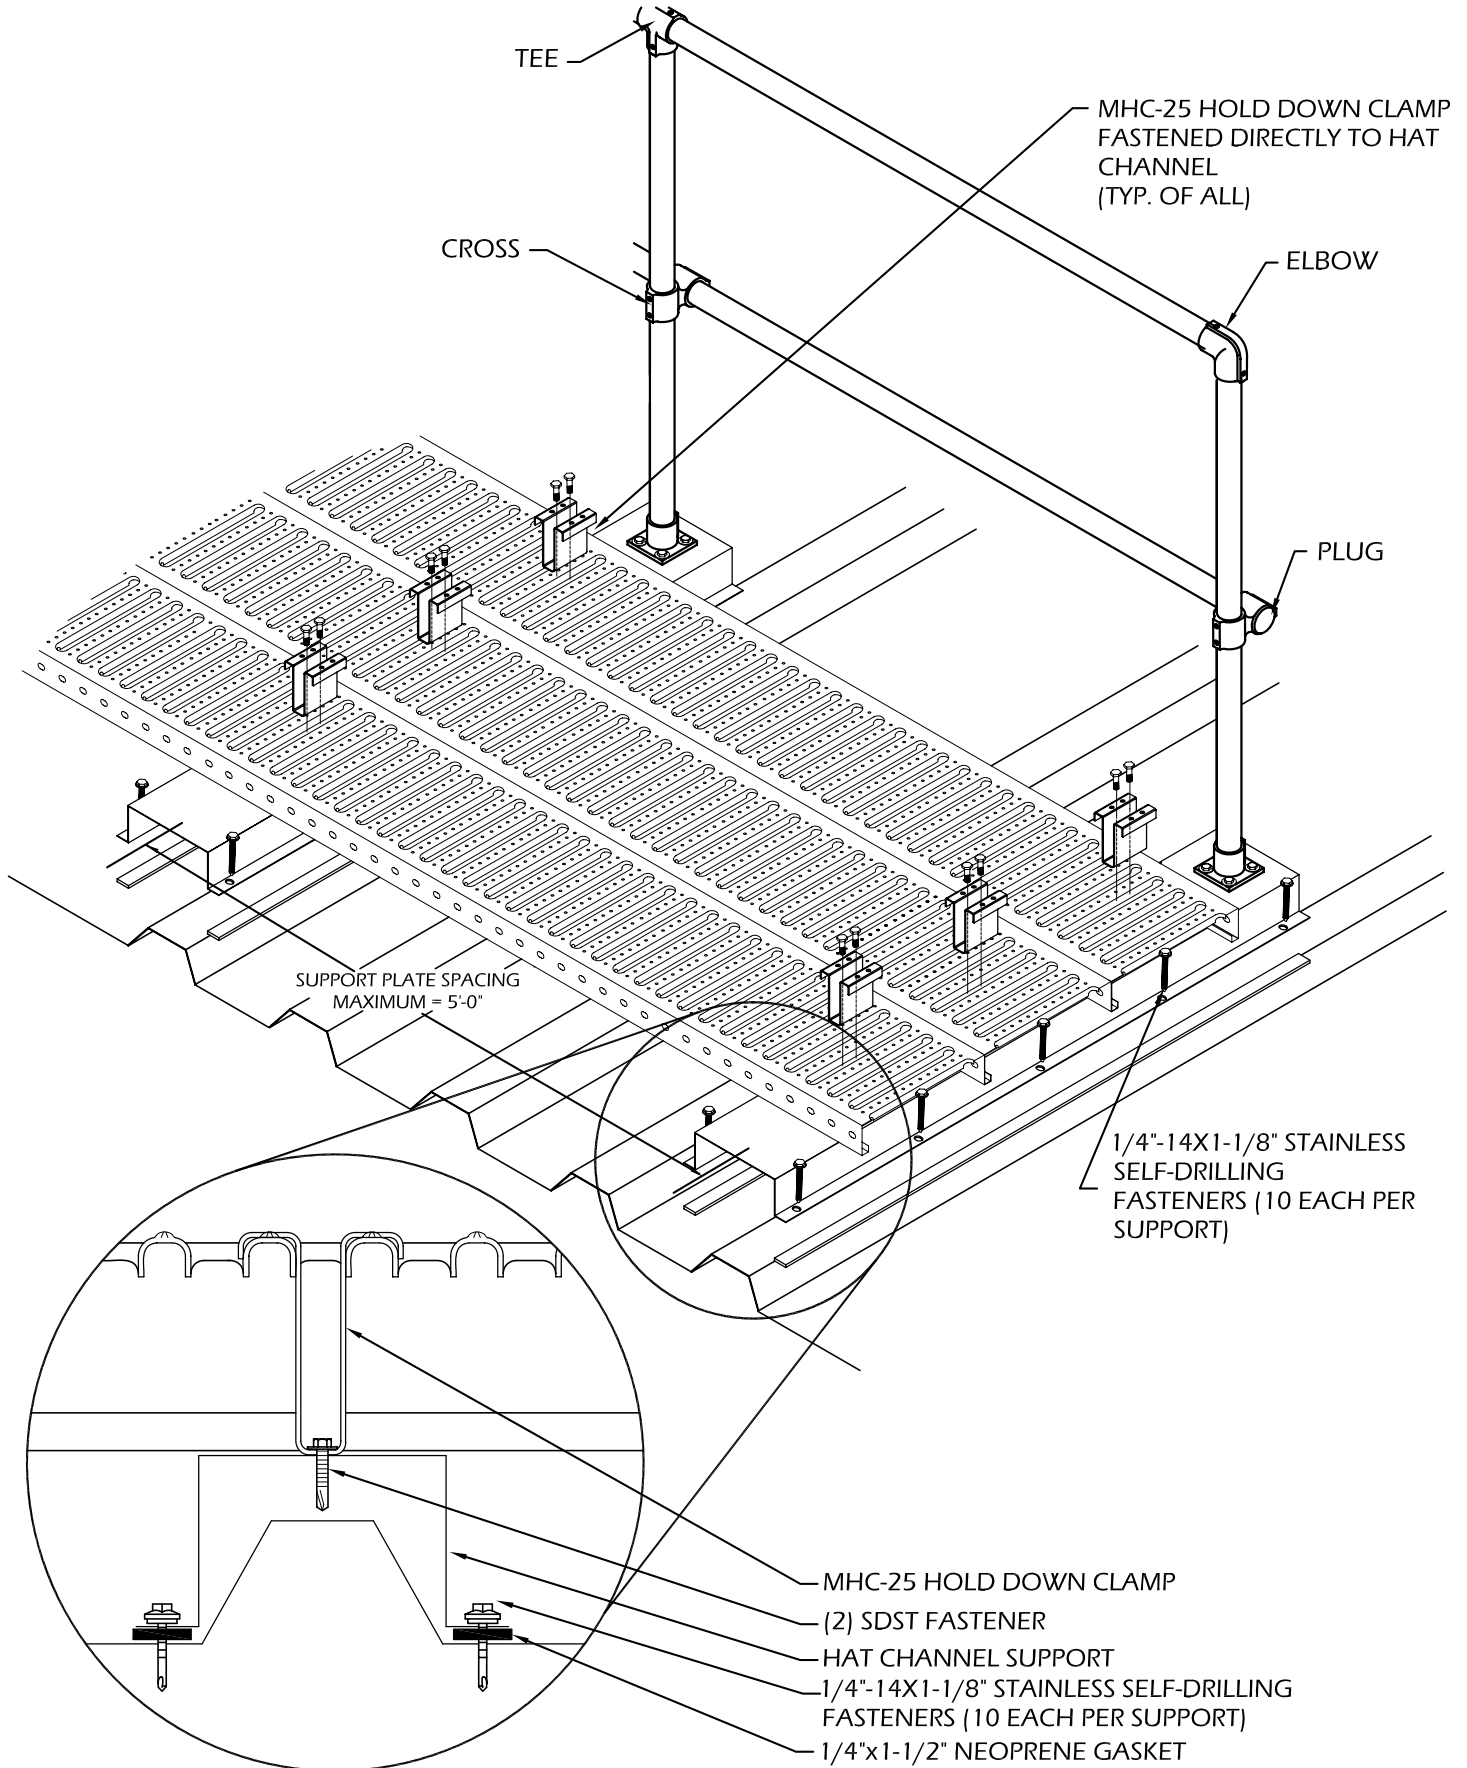

DESIGN COMPONENTS, INC.
 PH: (800) 868-9910
 FX: (770) 460-7872
 website: www.metalwalk.com
 e-mail: sales@designcomponents.com

WALKWAY: 36" wide METALWALK®
HANDRAIL: 1 sided
ATTACHMENT: Hat Support w/ Fasteners
VIEW: Perpendicular to Panel

DATE: 07-20/2008

DWG: 1MW36-R-PERP