


ROOFTOP METALWALK® SYSTEM

TRAPEZOID SSR

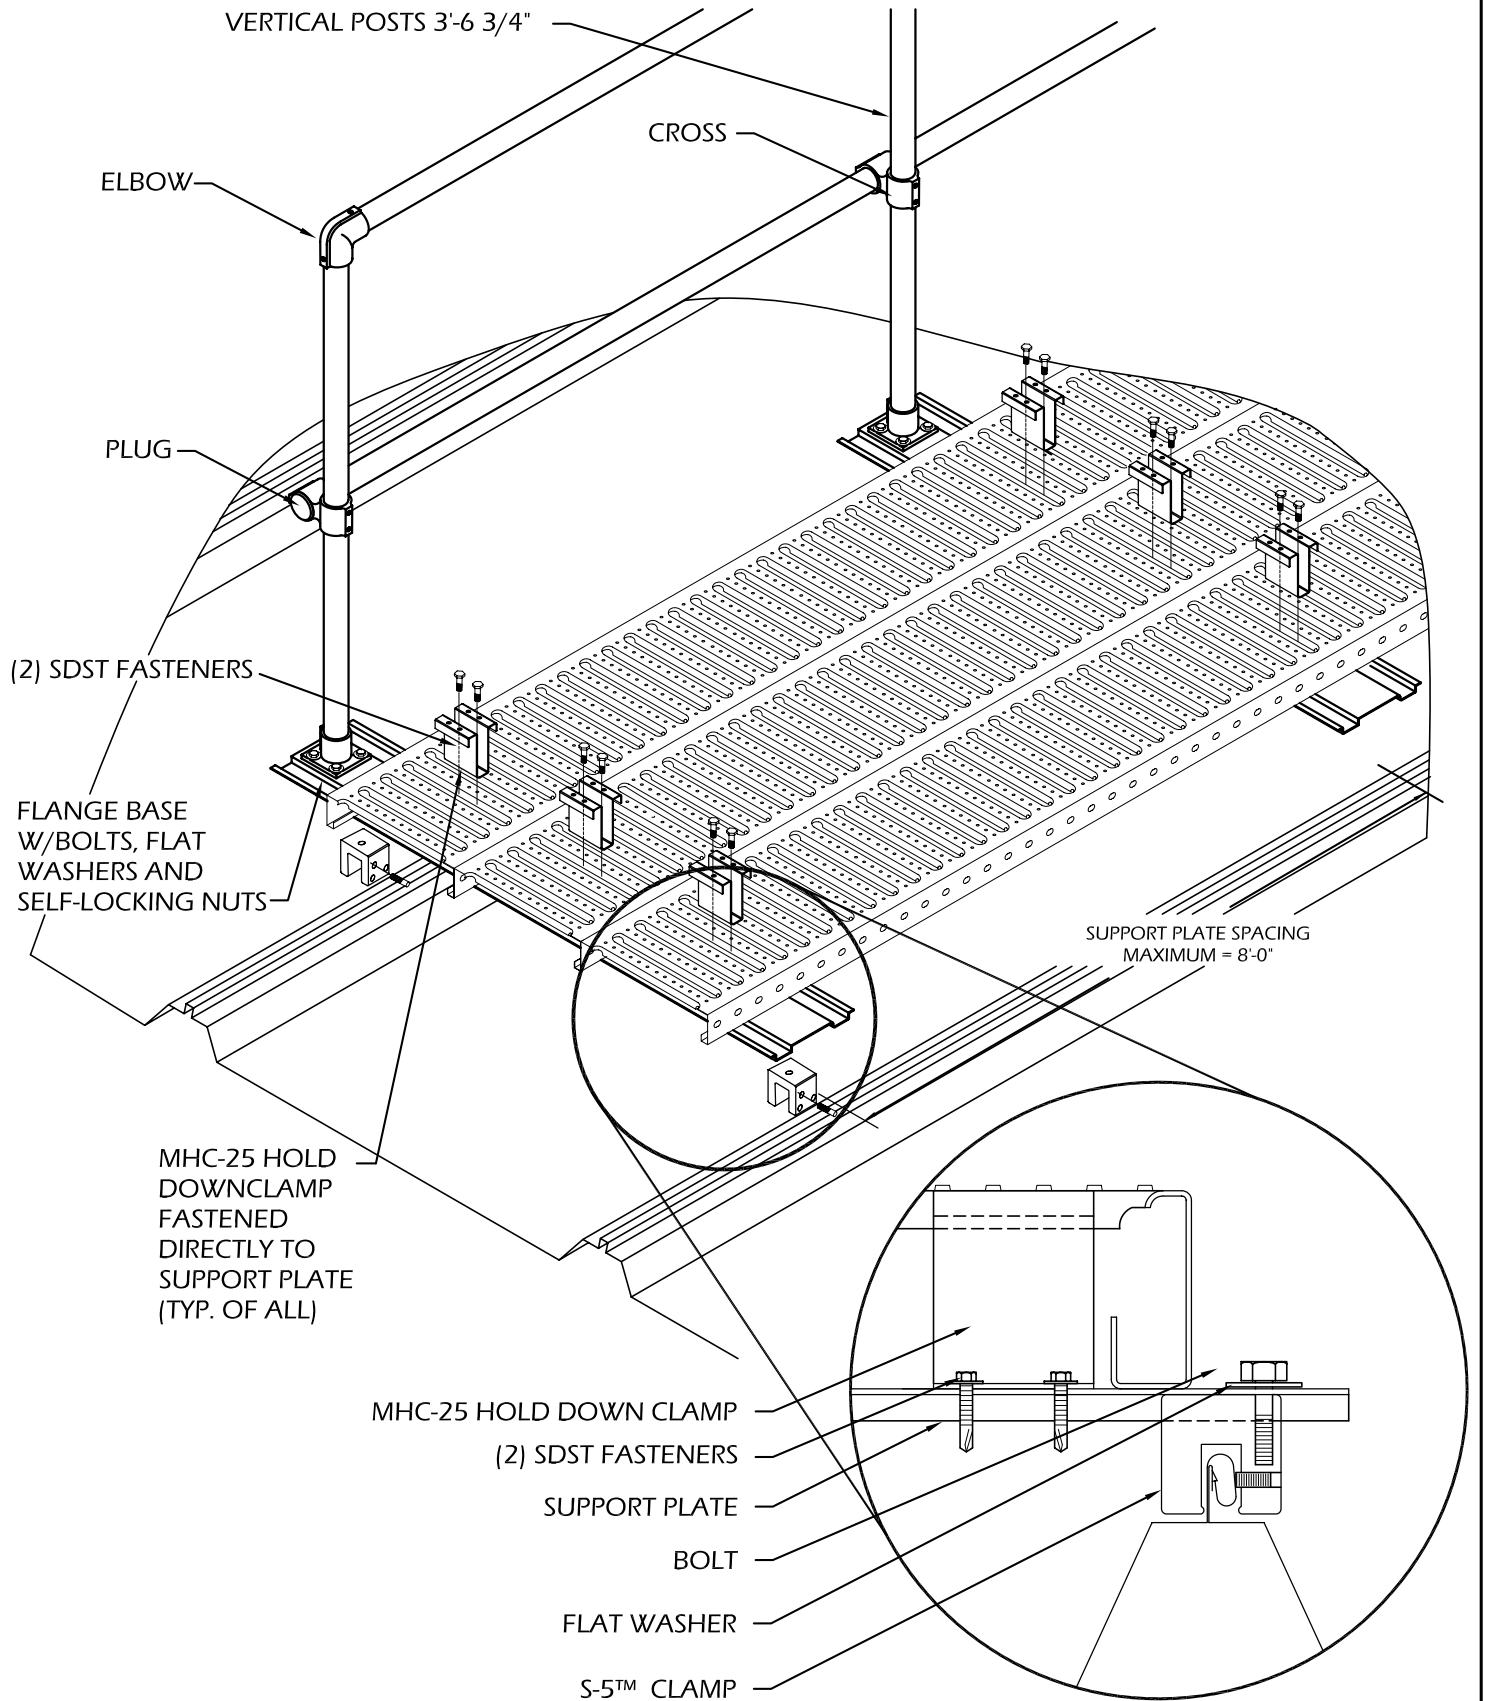

DESIGN COMPONENTS, INC.
 PH: (800) 868-9910
 FX: (770) 460-7872
 website: www.metalwalk.com
 e-mail: sales@designcomponents.com

WALKWAY: 36" wide METALWALK®
HANDRAIL: 1 Sided
ATTACHMENT: S-5 Clamp™
VIEW: Parallel to Panel

DATE: 07/20/2008

DWG: 1MW24-ST-PAR