


ROOFTOP METALWALK® w/SAFETY HANDRAIL

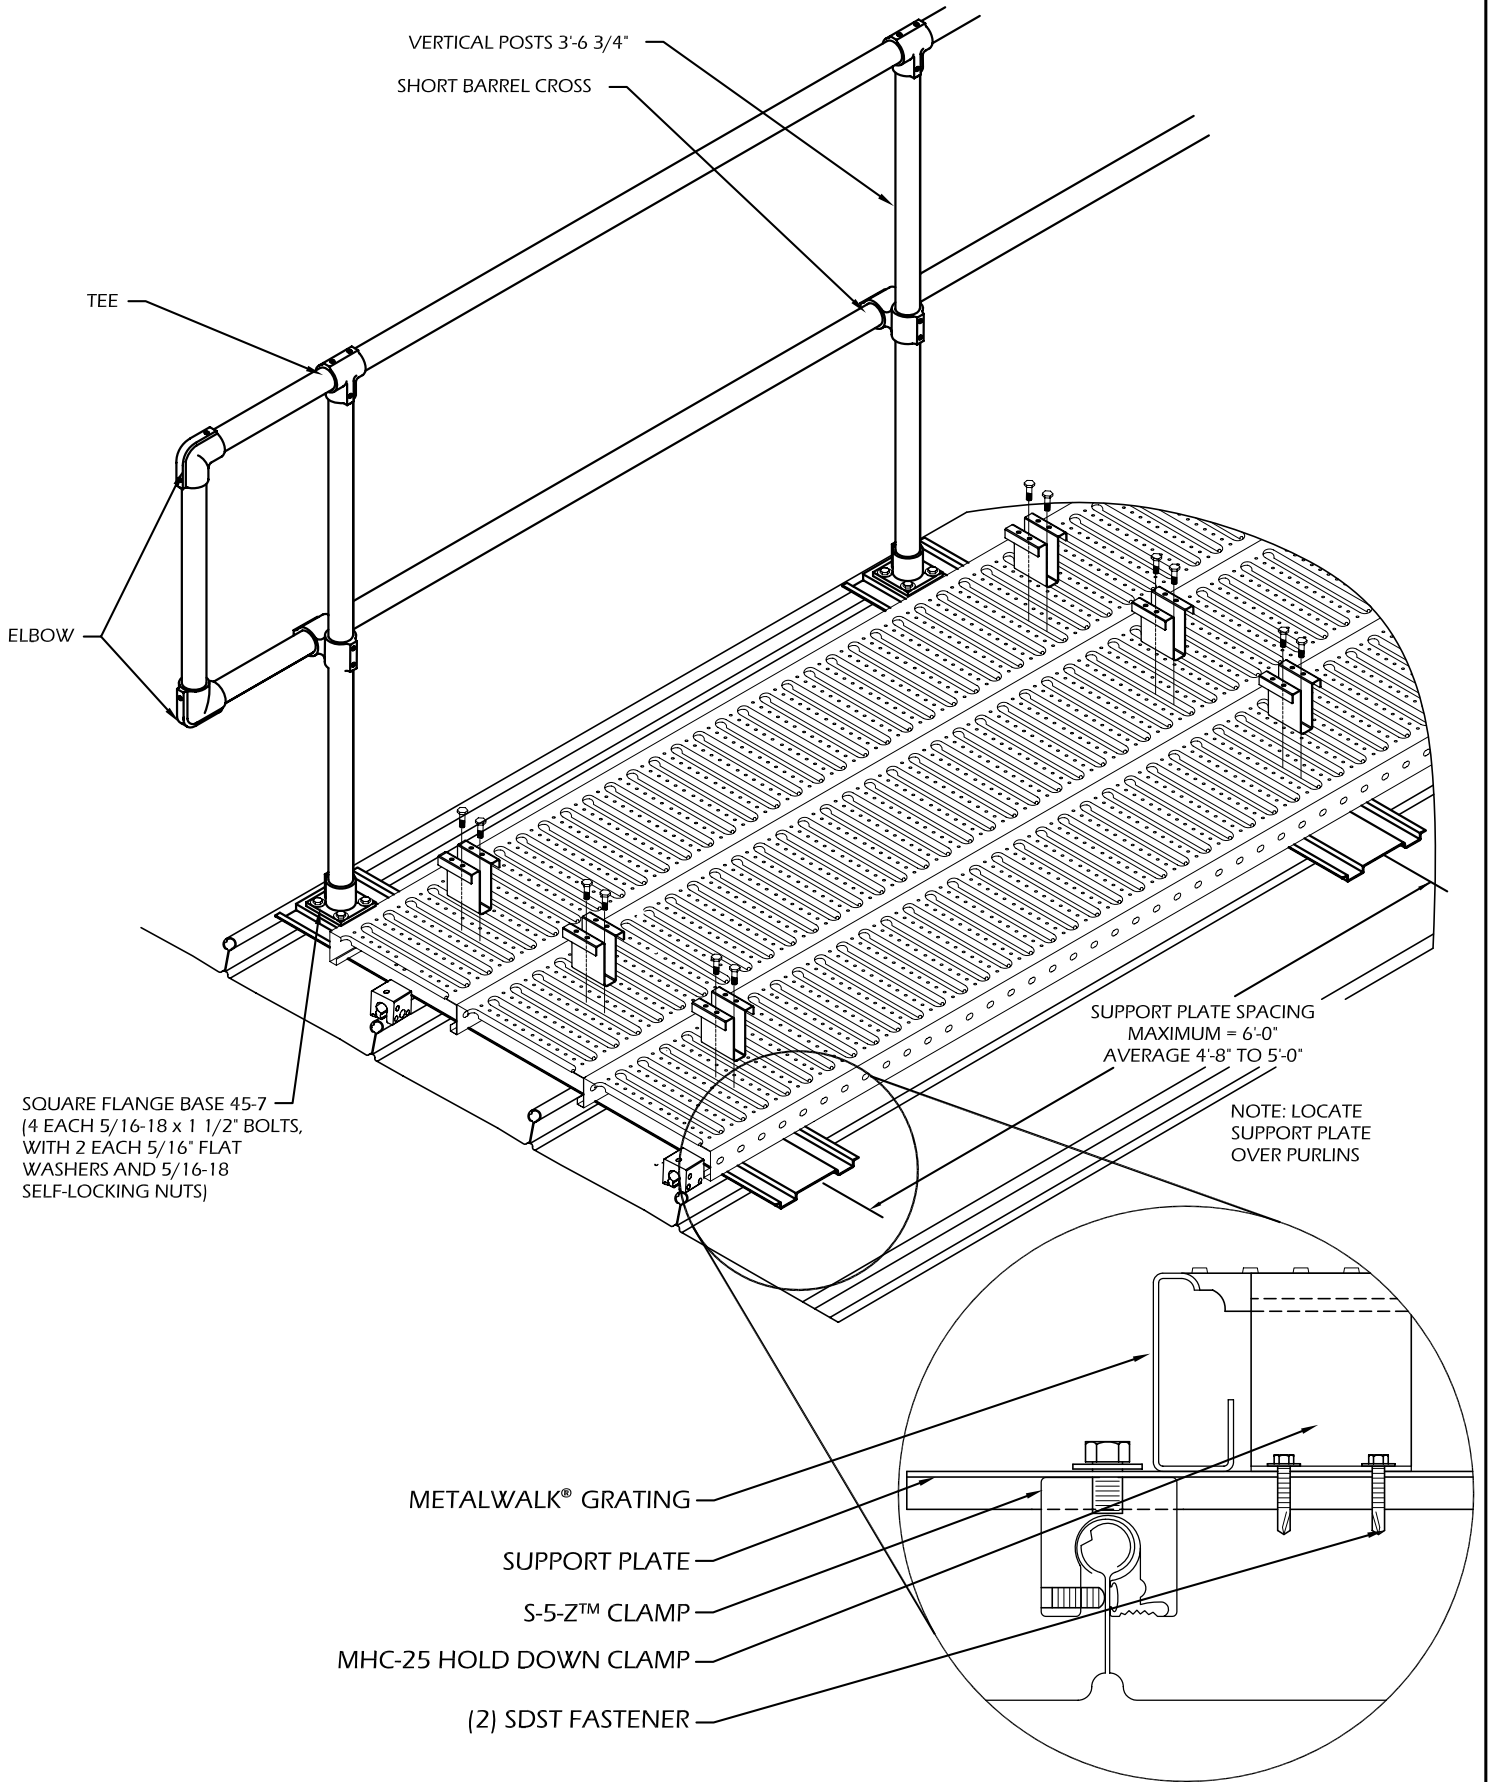

DESIGN COMPONENTS, INC.
 PH: (800) 868-9910
 FX: (770) 460-7872
 website: www.metalwalk.com
 e-mail: sales@designcomponents.com

WALKWAY: 36" wide Metalwalk®
HANDRAIL: 1 Sided
ATTACHMENT: S-5-Z™ CLAMP
VIEW: Parallel to Panel

DATE: 07/20/2008

DWG: 1MW36H2-Z-PAR